



FIRST FLOOR PLAN

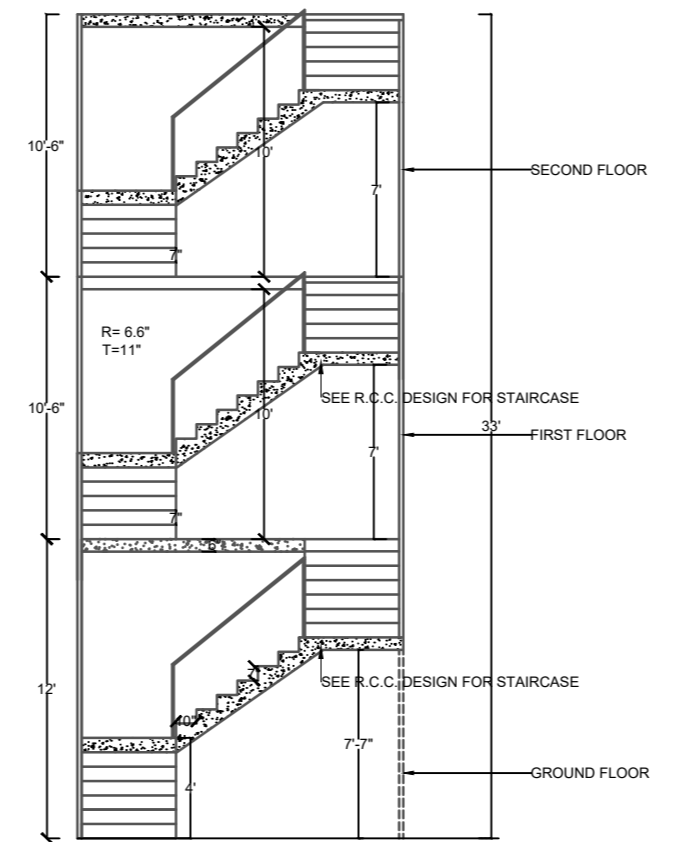


STAIRCASE SECTION

SCHEDULE OF DOORS AND WINDOWS		
TYPE	SIZE	DESCRIPTION
D	3'6"X7'	FRAME PANELED DOOR
D1	3'X7'	FRAME PANELED DOOR
D2	2'6"X7'	M.S. FRAME FLUSH DOOR
W1	5'X4'	M.S. SLIDING WINDOW
W2	4'X4'	M.S. SLIDING WINDOW
W3	4'X3'	M.S. SLIDING WINDOW
W4	3'X3'	M.S. SLIDING WINDOW
V	2'6"X2'	LOUVERED VENTILATOR

LOFT- THK 2" & WIDTH=18"

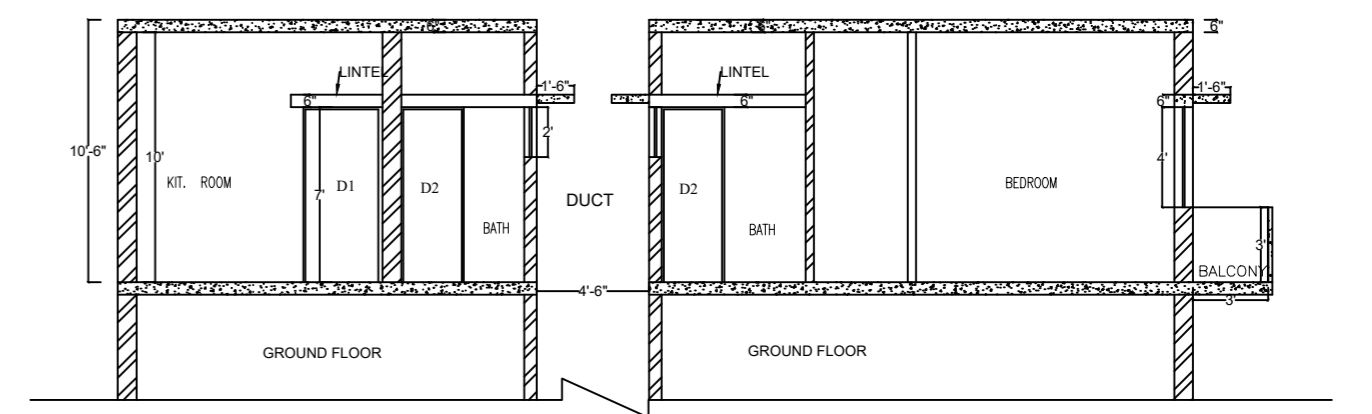

SECTION A-A1

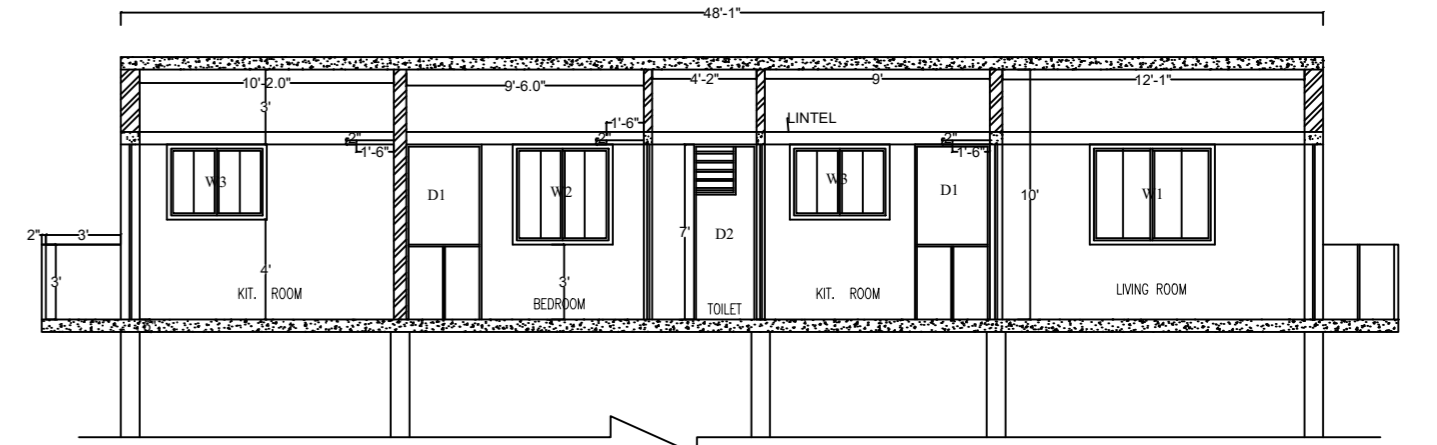

SECTION B-B1

DRAWING NAME : FIRST FLOOR WORKING DRAWING FOR NANGARE

MANASI **CONSTRUCTION**

ARCHITECT & ENGINEERS

548/2/15, YASHAWANT COLONEY, KASABA BAWADA, KOLHAPUR
9764431320 / 7387696003, 9021498484

EMAIL- manasiconstruction9599@gmail.com,
manasiconstrucstionanddevelopers@gmail.com

